


GROUND FLOOR

SCALE 1:50

GENERAL NOTES		
• The design of this drawing is copyright and remains the property of the architect.		
• All relevant details, levels, dimensions, setting out positions are to be checked prior to any work commencing and any discrepancies are to be brought to the architects attention.		
• The architect accepts no responsibility for errors resulting from misinterpretation of the drawings.		
• All dimensions are given in millimetres		
• Drawings are to read in conjunction with engineers drawings		
• Contractor to keep full set of drawings on site		
• Contractor is responsible for the correct setting out of the building on site with particular reference to boundaries and building lines		
• Contractor and Engineer to verify all levels and dimensions on site and check same against architects drawings before commencing work		
• Figured dimensions to be used in preference to scaled dimensions		
• Large scale details to be used where available		
REVISIONS		
REV.	DESCRIPTION	DATE
A	New wall to kitchenette New internal stairs to domestic quarters	23.01.18
B	New window in domestic WC	20.02.18

DRAWING STATUS		
FOR CONSTRUCTION	<input checked="" type="checkbox"/>	DATE 30.10.17
REGISTRATION NO:	7907	SIGNATURE MICHAEL DENNETT
D V 8 architects		
Unit 8, The Stockyard, 3 Ravenscraig Rd, Woodstock, Cape Town		
021 447 1803 086 694 7450		
082 485 3077 info@dv8architects.com		
PROPOSED NEW DWELLING ON ERF 2044, 38R OCEAN VIEW DRIVE, GREEN POINT CAPE TOWN		
GROUND STOREY		
DRAWN JK	CHECKED MD	DATE 20 / 02 / 18
SCALE 1:50	REVISION B	DRAWING NO. WD.100

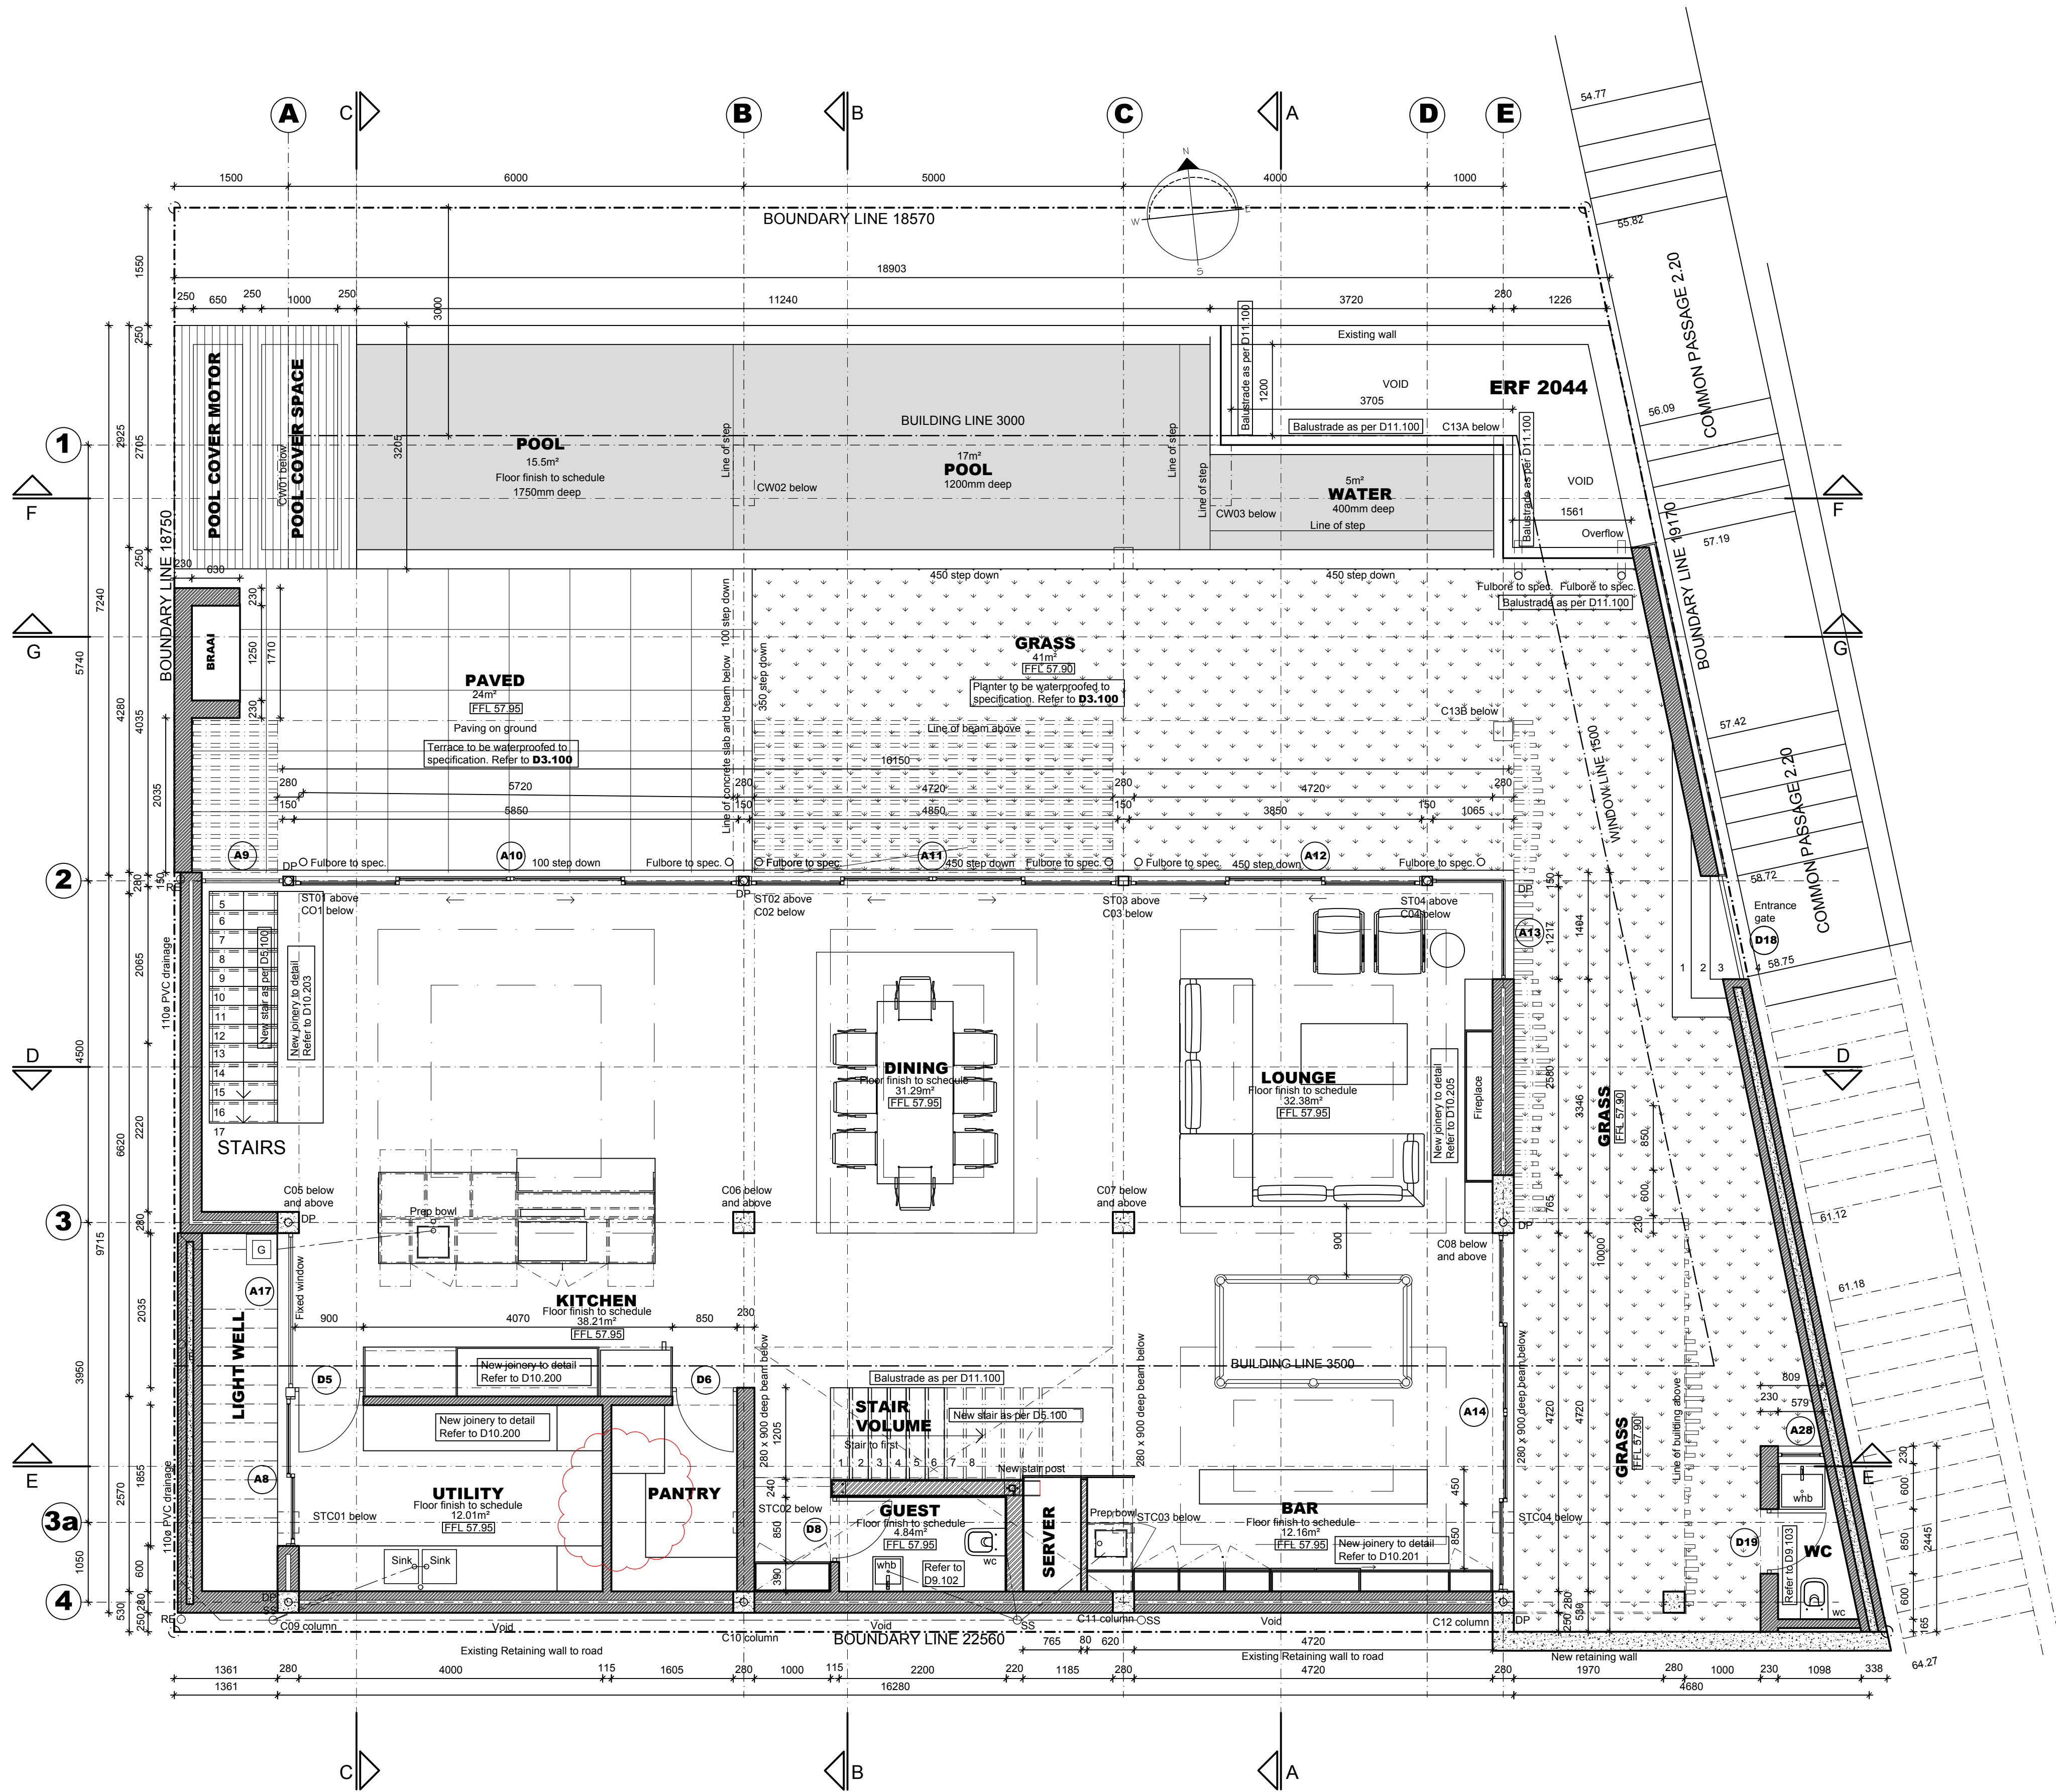

FIRST STOREY

SCALE 1:50

- GENERAL NOTES**
- The design of this drawing is copyright and remains the property of the architect.
 - All relevant details, levels, dimensions, setting out positions are to be checked prior to any work commencing and any discrepancies are to be brought to the architect's attention.
 - The architect accepts no responsibility for errors resulting from misinterpretation of the drawings.
 - All dimensions are given in millimetres.
 - Drawings are to be read in conjunction with engineers drawings.
 - Contractor to keep full set of drawings on site.
 - Contractor is responsible for the correct setting out of the building on site with particular reference to boundaries and building lines.
 - Contractor and Engineer to verify all levels and dimensions on site and check same against architects drawings before commencing work.
 - Figured dimensions to be used in preference to scaled dimensions.
 - Large scale details to be used where available.


REVISIONS		
REV.	DESCRIPTION	DATE
A	BRAAI SIZE AND POSITION REVISED PANTRY WITH WALL ADDED TO UTILITY ROOM AREA, NEW DOORS ADDED	23.01.18
B	REVISED DOOR NUMBERS STEP ON GRIDLINE 5	20.02.18
C	REVISED EXTERNAL WC REVISED UTILITY ROOM WALL BETWEEN STAIRS AND GUEST BATHROOM TO BE CAVITY WALL	16.05.18
D	GAS FIREPLACE, GAS BOTTLE POSITION GUEST BATHROOM WALL POSITION WALL TO STAIRCASE	10.08.18
E	REVISED BAR AND GUEST LAYOUT	10.08.18
F	REMOVED SCULLERY PANTRY DOOR	02.10.18

DRAWING STATUS		
FOR CONSTRUCTION	DATE	SIGNATURE
REGISTRATION NO: 7907	MICHAEL DENNETT	

DV8 architects
Unit 8, The Stockyard, 3 Ravenscraig Rd, Woodstock, Cape Town
021 447 1803 086 694 7450
082 485 3077 info@dv8architects.com


**PROPOSED NEW DWELLING ON ERF 2044,
38R OCEAN VIEW DRIVE, GREEN POINT
CAPE TOWN**

FIRST STOREY PLAN		
DRAWN JK	CHECKED MD	DATE 02.10.18
SCALE 1:50	REVISION F	DRAWING NO. WD.101

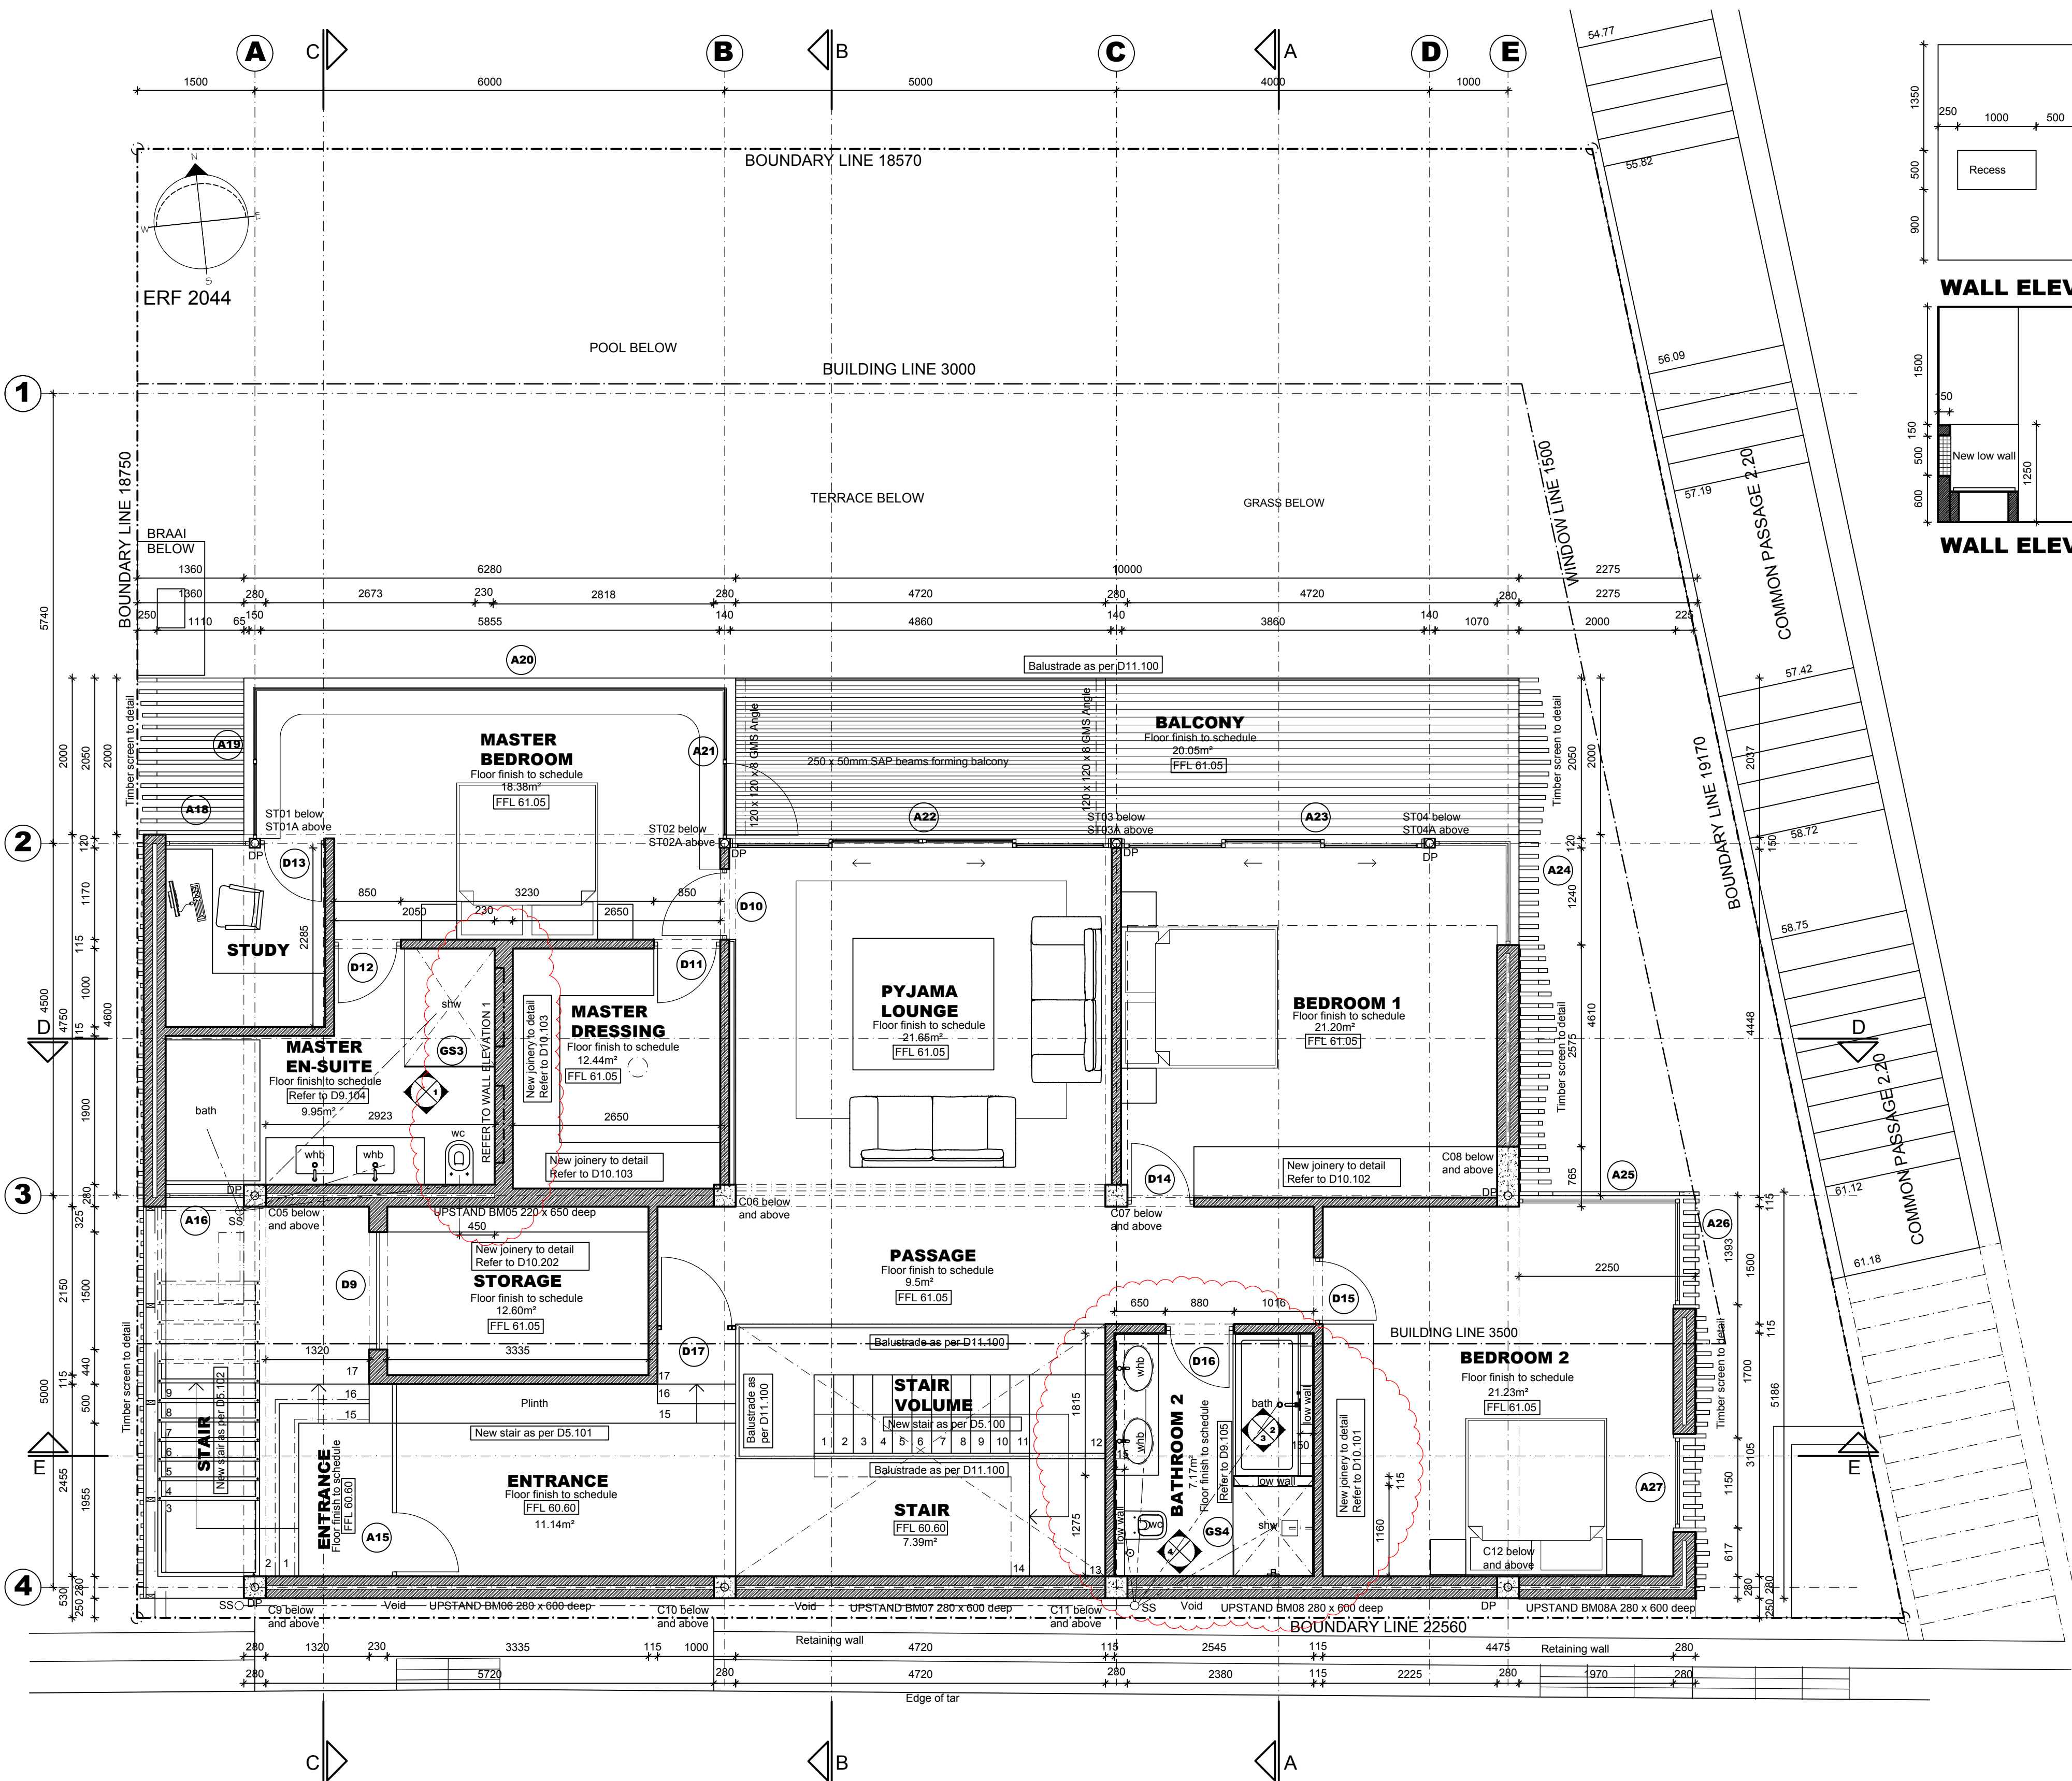

SECOND STOREY

SCALE 1:50

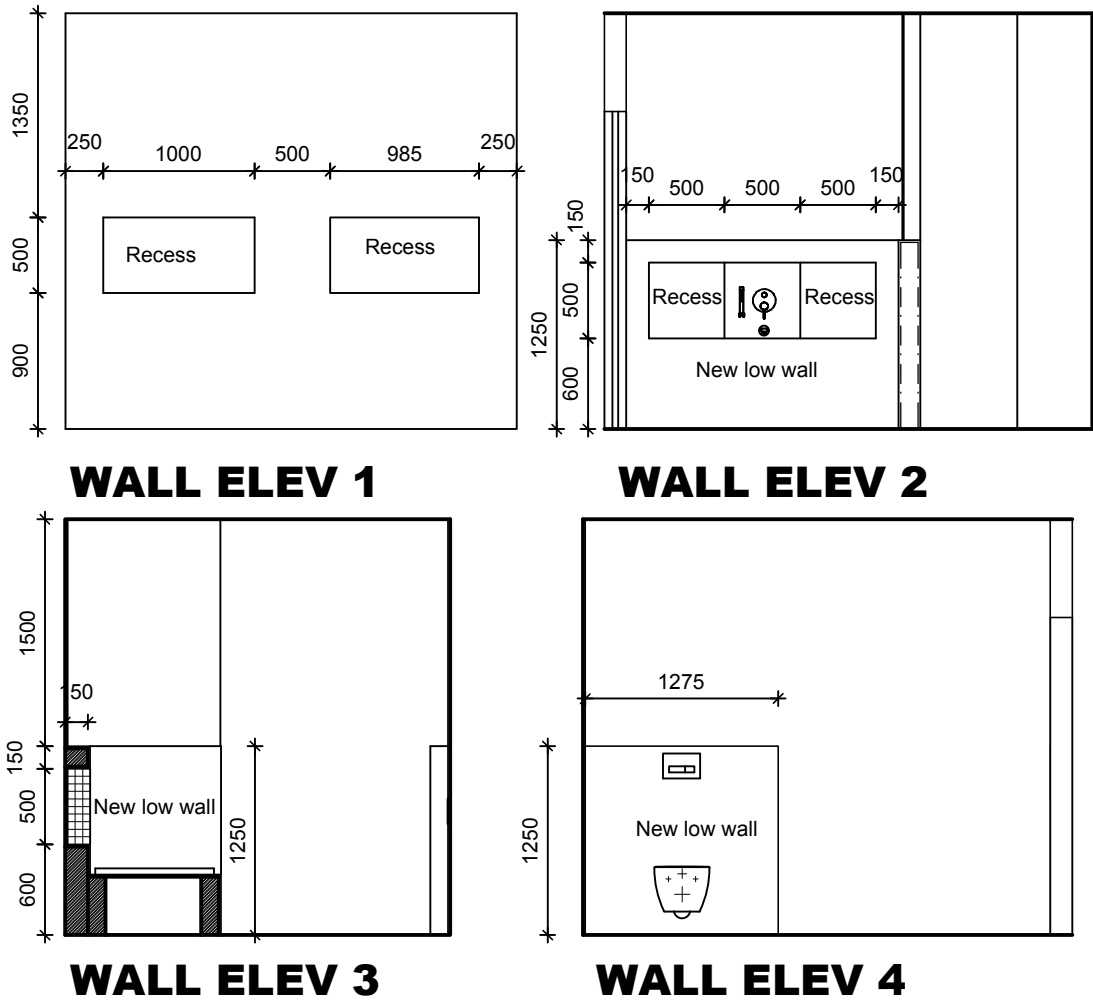

- GENERAL NOTES**
- The design of this drawing is copyright and remains the property of the architect.
 - All relevant details, levels, dimensions, setting out positions are to be checked prior to any work commencing and any discrepancies are to be brought to the architect's attention.
 - The architect accepts no responsibility for errors resulting from misinterpretation of the drawings.
 - All dimensions are given in millimetres.
 - Drawings are to be read in conjunction with engineers drawings.
 - Contractor to keep full set of drawings on site.
 - Contractor is responsible for the correct setting out of the building on site with particular reference to boundaries and building lines.
 - Contractor and Engineer to verify all levels and dimensions on site and check same against architects drawings before commencing work.
 - Figured dimensions to be used in preference to scaled dimensions.
 - Large scale details to be used where available.


REVISIONS		
REV.	DESCRIPTION	DATE
A	REVISION TO STUDY POSITION, REVISION TO MES AND DRESSING ROOM	23.01.18
B	REVISED DOOR NUMBERS	20.02.18
C	REVISED MASTER EN. SUITE REMOVED WINDOW TO MES AND STUDY	18.05.18
D	WC POSITION WALL REBATES AND ELEVATIONS	18.06.18

DRAWING STATUS		
FOR CONSTRUCTION	<input checked="" type="checkbox"/>	DATE
REGISTRATION NO:	7907	SIGNATURE
		MICHAEL DENNETT

DV8 architects
Unit 8, The Stockyard, 3 Ravenscraig Rd, Woodstock, Cape Town
021 447 1803 086 694 7450
082 485 3077 info@dv8architects.com

**PROPOSED NEW DWELLING ON ERF 2044,
38R OCEAN VIEW DRIVE, GREEN POINT
CAPE TOWN**

SECOND STOREY PLAN		
DRAWN JK	CHECKED MD	DATE 18.06.18
SCALE 1:50	REVISION D	DRAWING NO. WD.102

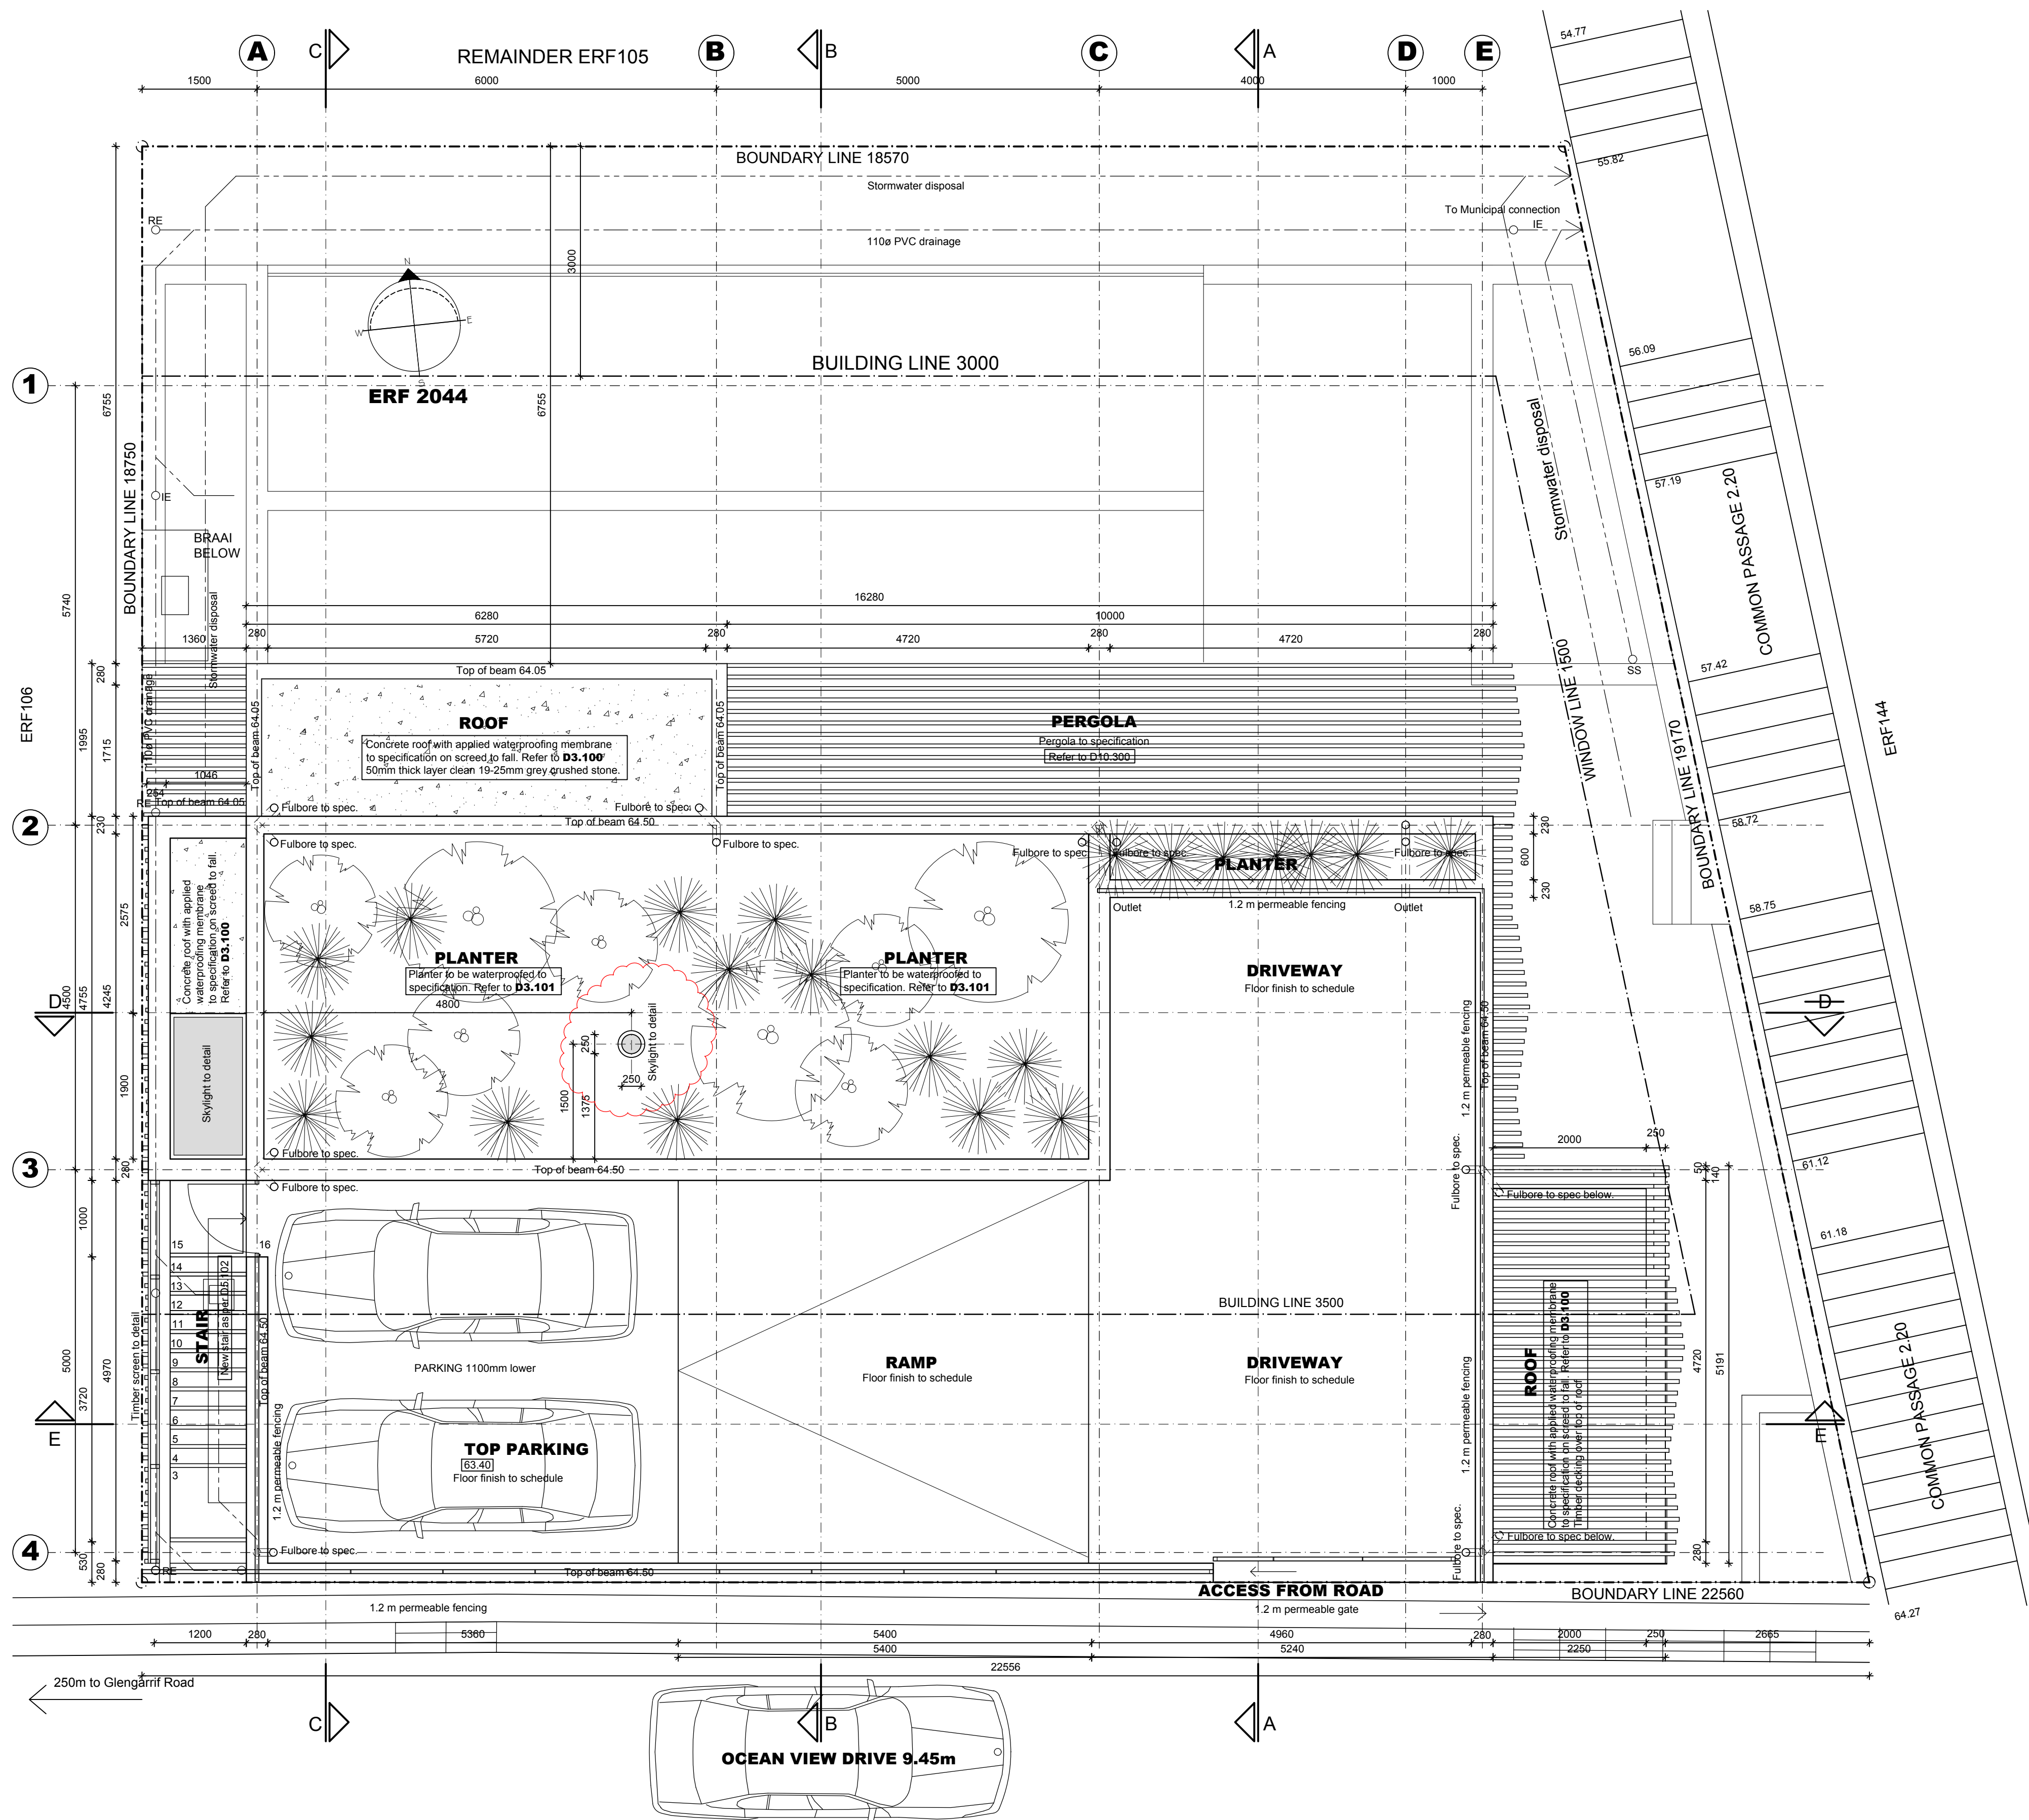

GENERAL NOTES

- The design of this drawing is copyright and remains the property of the architect.
- All relevant details, levels, dimensions, setting out positions are to be checked prior to any work commencing and any discrepancies are to be brought to the architects attention.
- The architect accepts no responsibility for errors resulting from misinterpretation of the drawings.
- All dimensions are given in millimetres
- Drawings are to read in conjunction with engineers drawings
- Contractor to keep full set of drawings on site
- Contractor is responsible for the correct setting out of the building on site with particular reference to boundaries and building lines
- Contractor and Engineer to verify all levels and dimensions on site and check same against architects drawings before commencing work
- Figured dimensions to be used in preference to scaled dimensions
- Large scale details to be used where available


REVISIONS		
REV.	DESCRIPTION	DATE
A	SKYLIGHT REDUCED, NEW SLAB ABOVE STUDY	23.01.18
B	REVISED RETAINING WALL	17.05.18
C	SKYLIGHT TO DRESSING ROOM	16.08.18


DRAWING STATUS		
FOR CONSTRUCTION	<input checked="" type="checkbox"/>	DATE 30.10.17
REGISTRATION NO:	7907	SIGNATURE MICHAEL DENNETT

DV8 architects
Unit 8, The Stockyard, 3 Ravenscraig Rd, Woodstock, Cape Town
021 447 1803 086 694 7450
082 485 3077 info@dv8architects.com


**PROPOSED NEW DWELLING ON ERF 2044,
38R OCEAN VIEW DRIVE, GREEN POINT
CAPE TOWN**

ROOF PLAN		
DRAWN JK	CHECKED MD	DATE 14.08.18
SCALE 1:50	REVISION C	DRAWING NO. WD.103

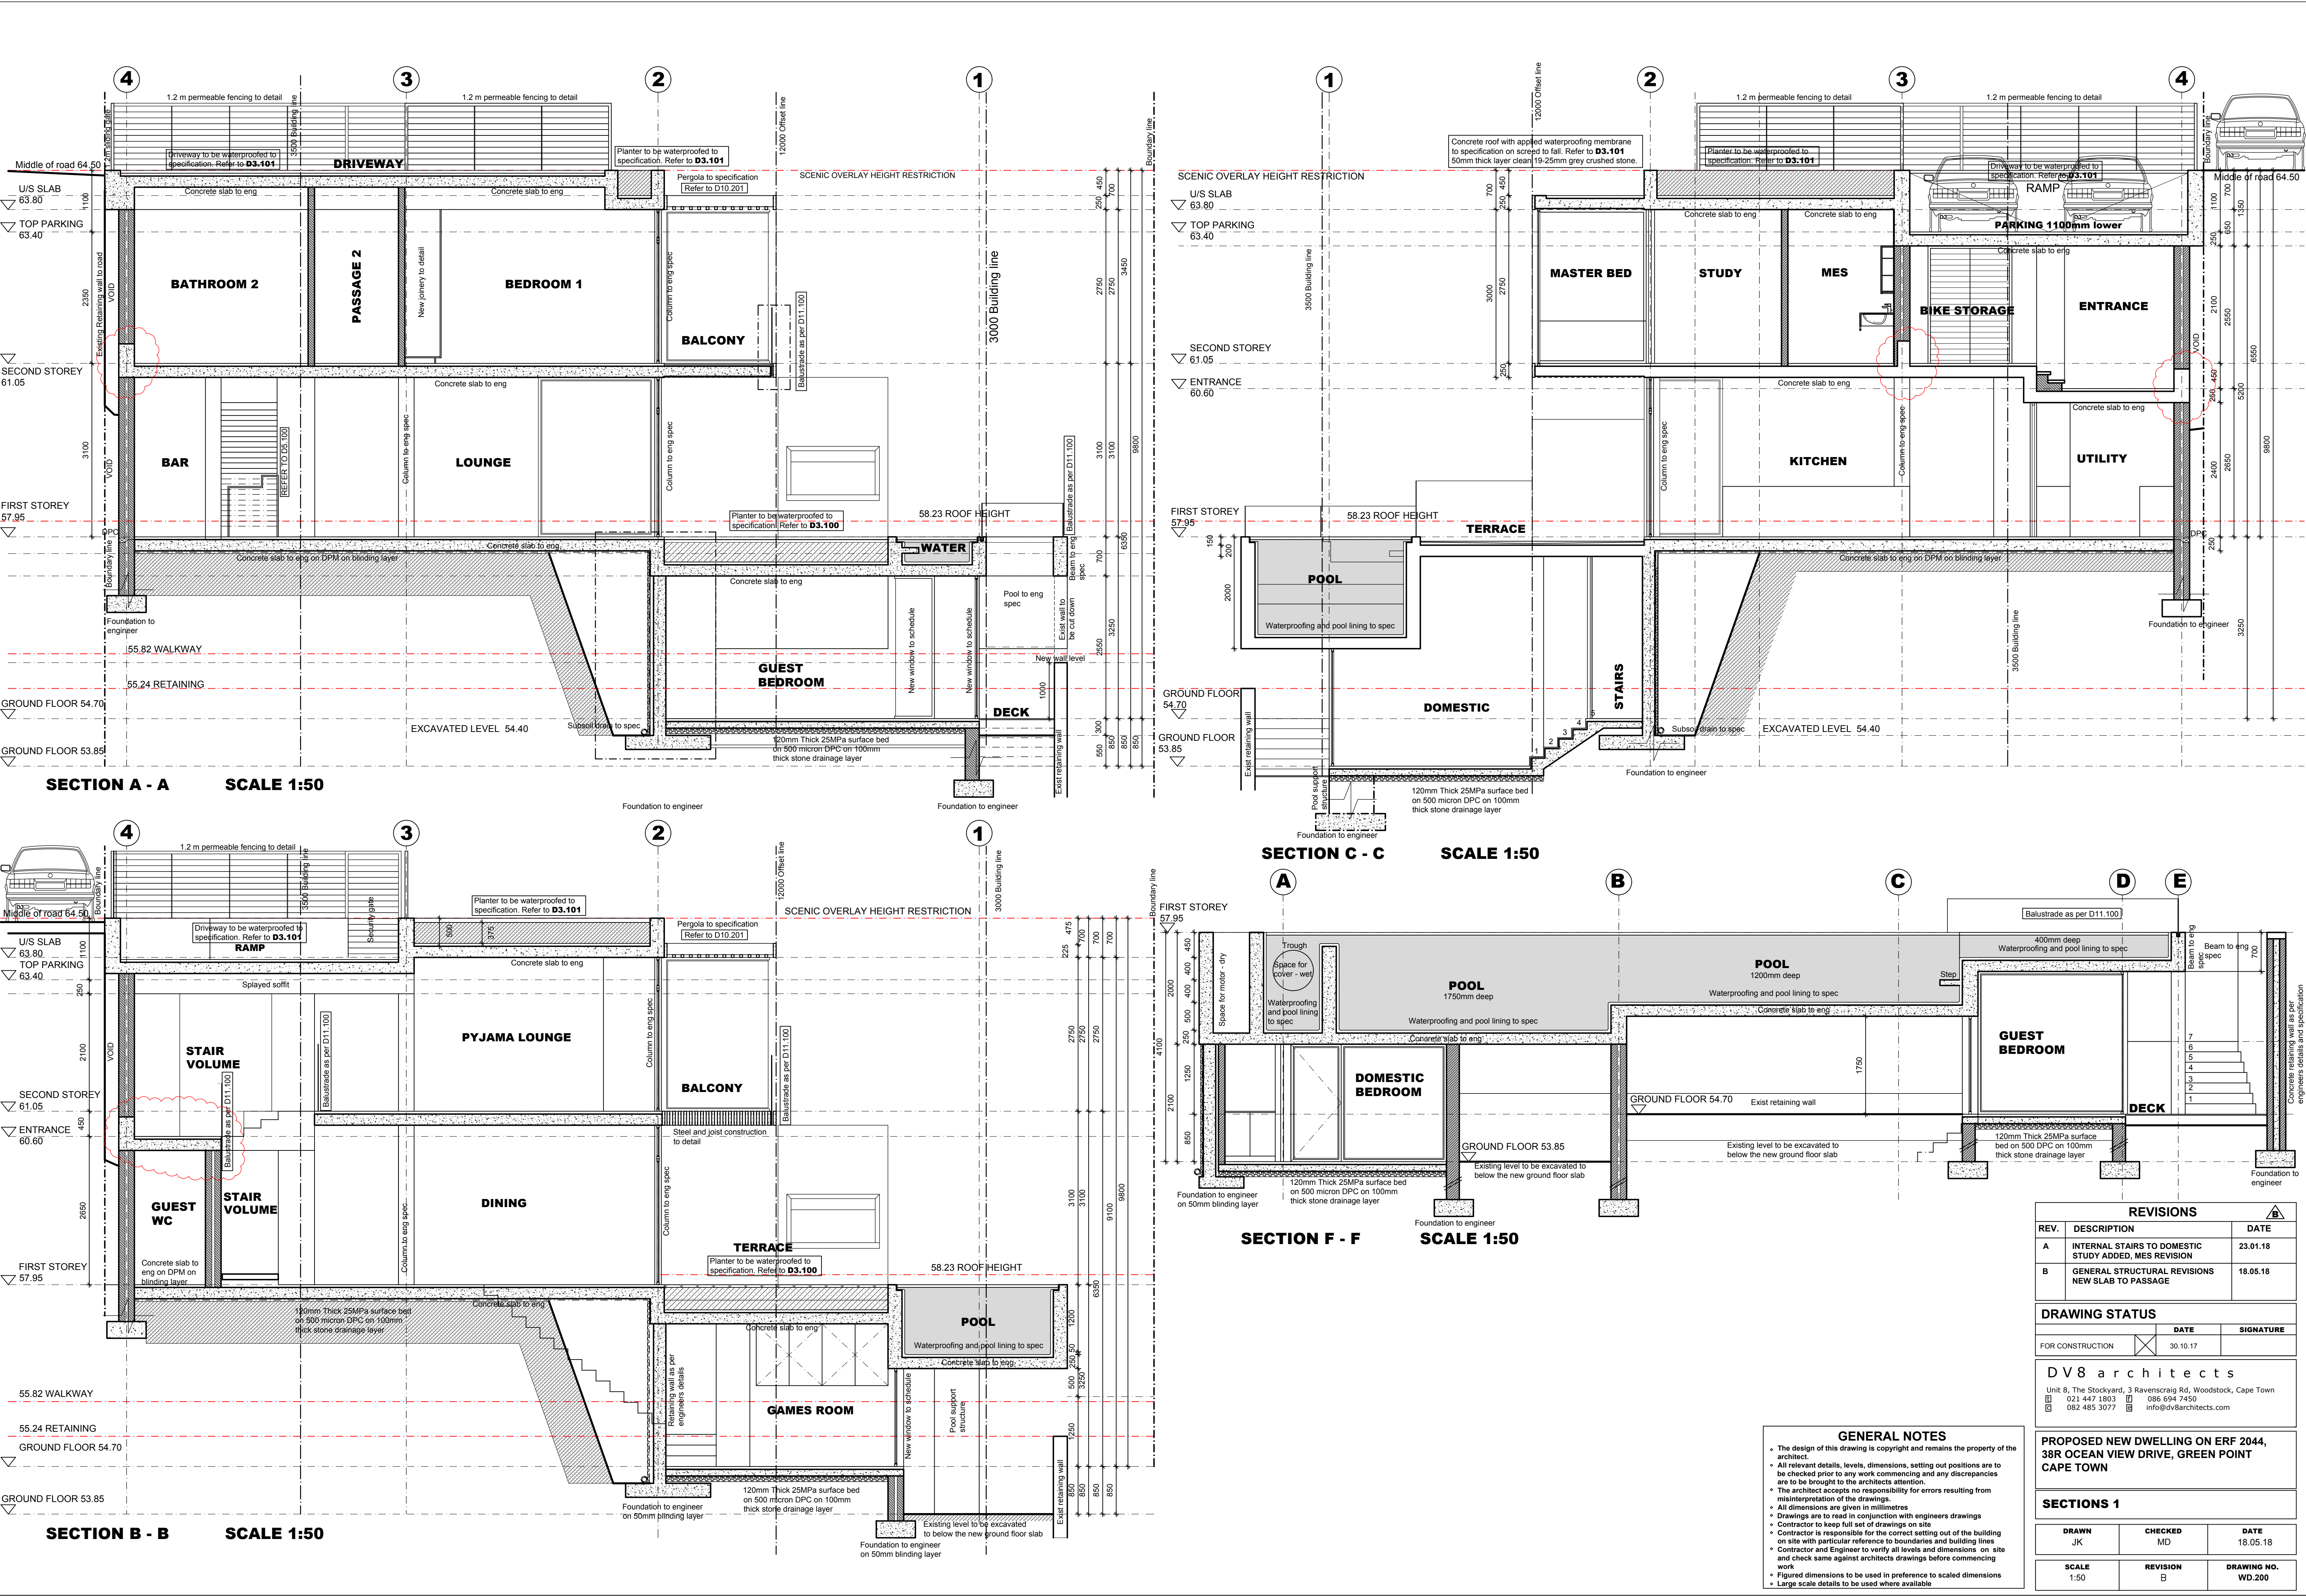


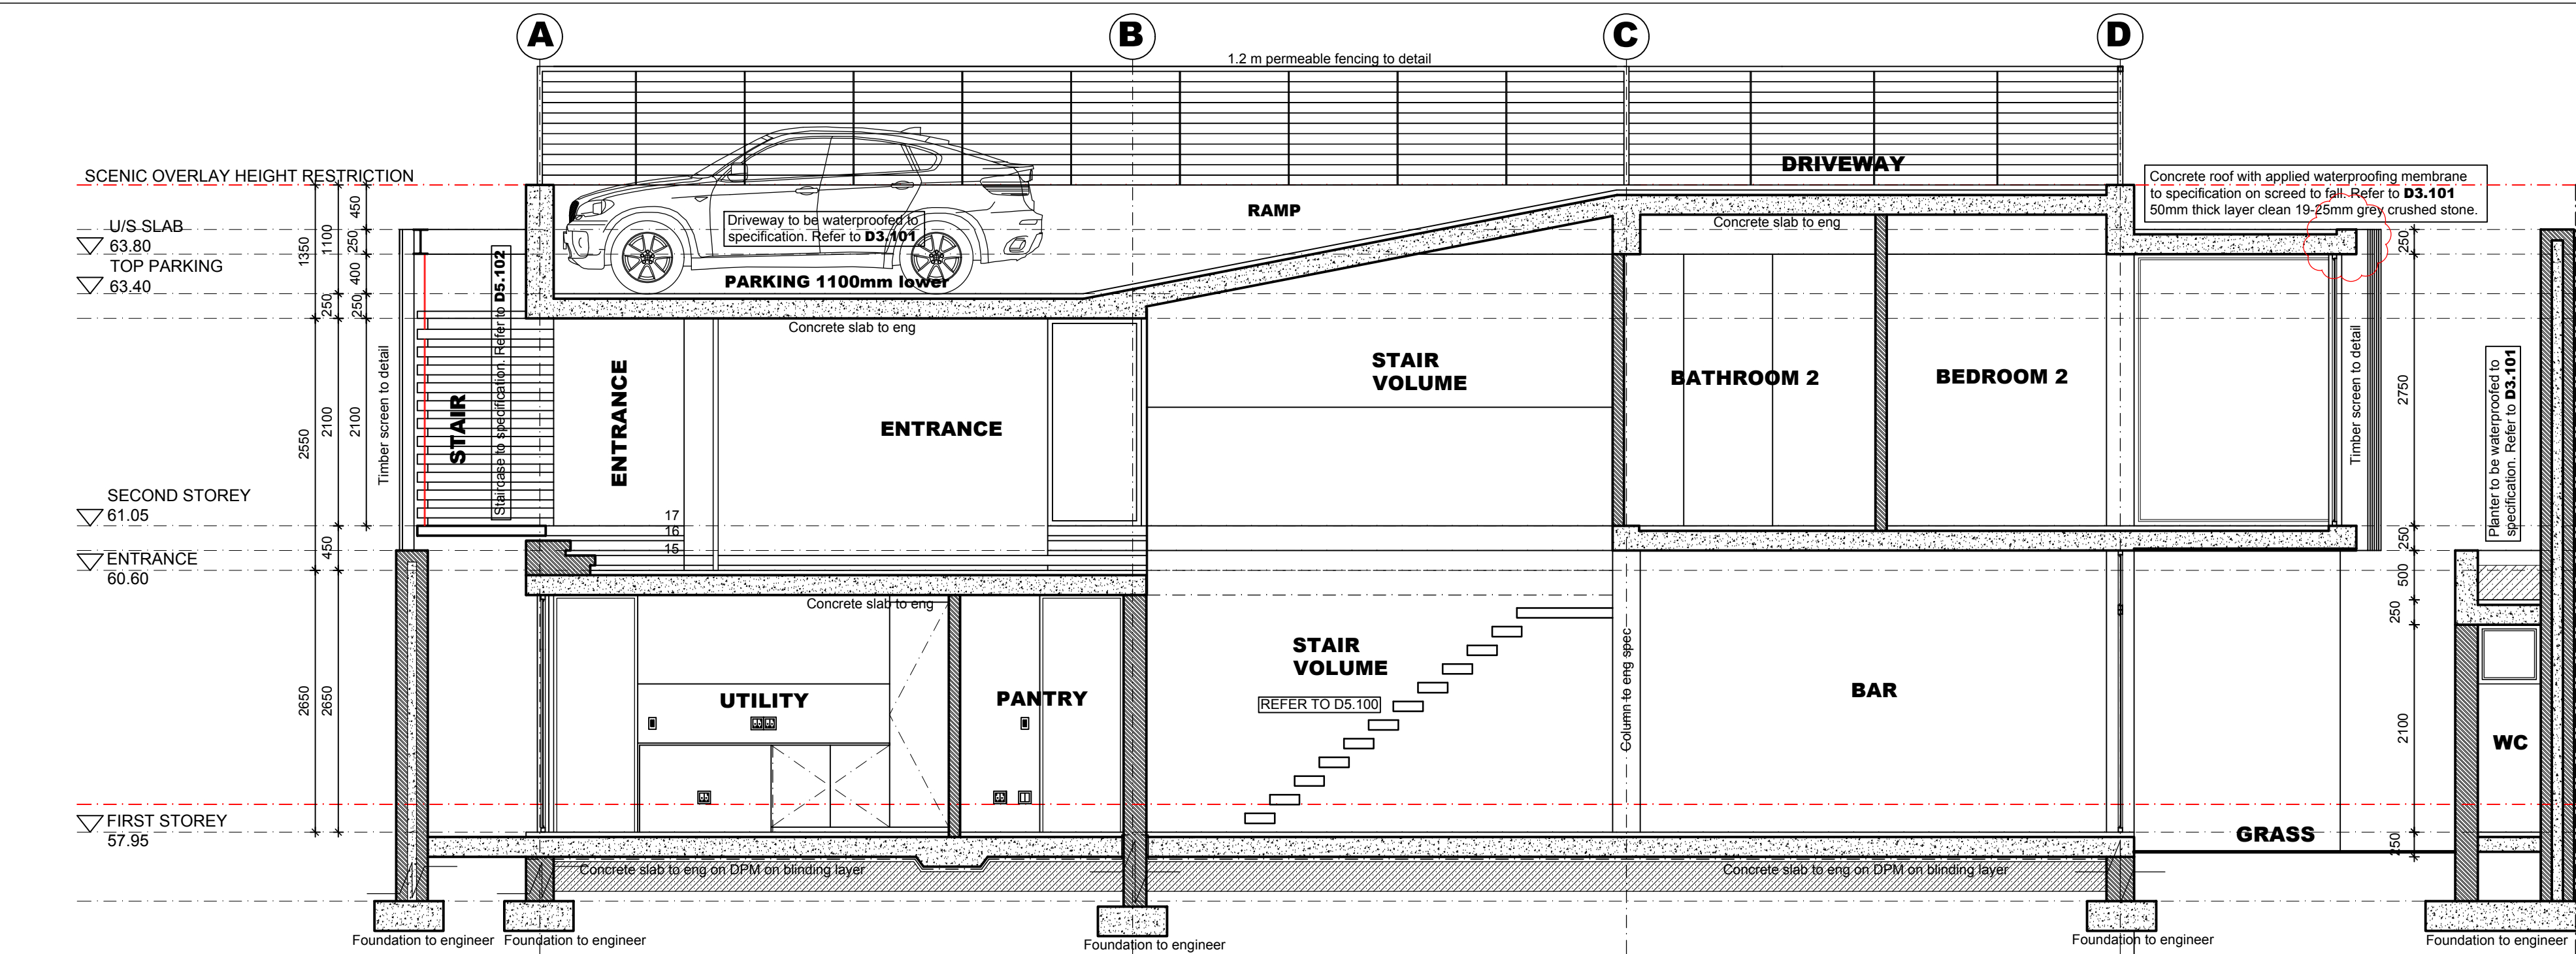

SECTION E - E SCALE 1:50

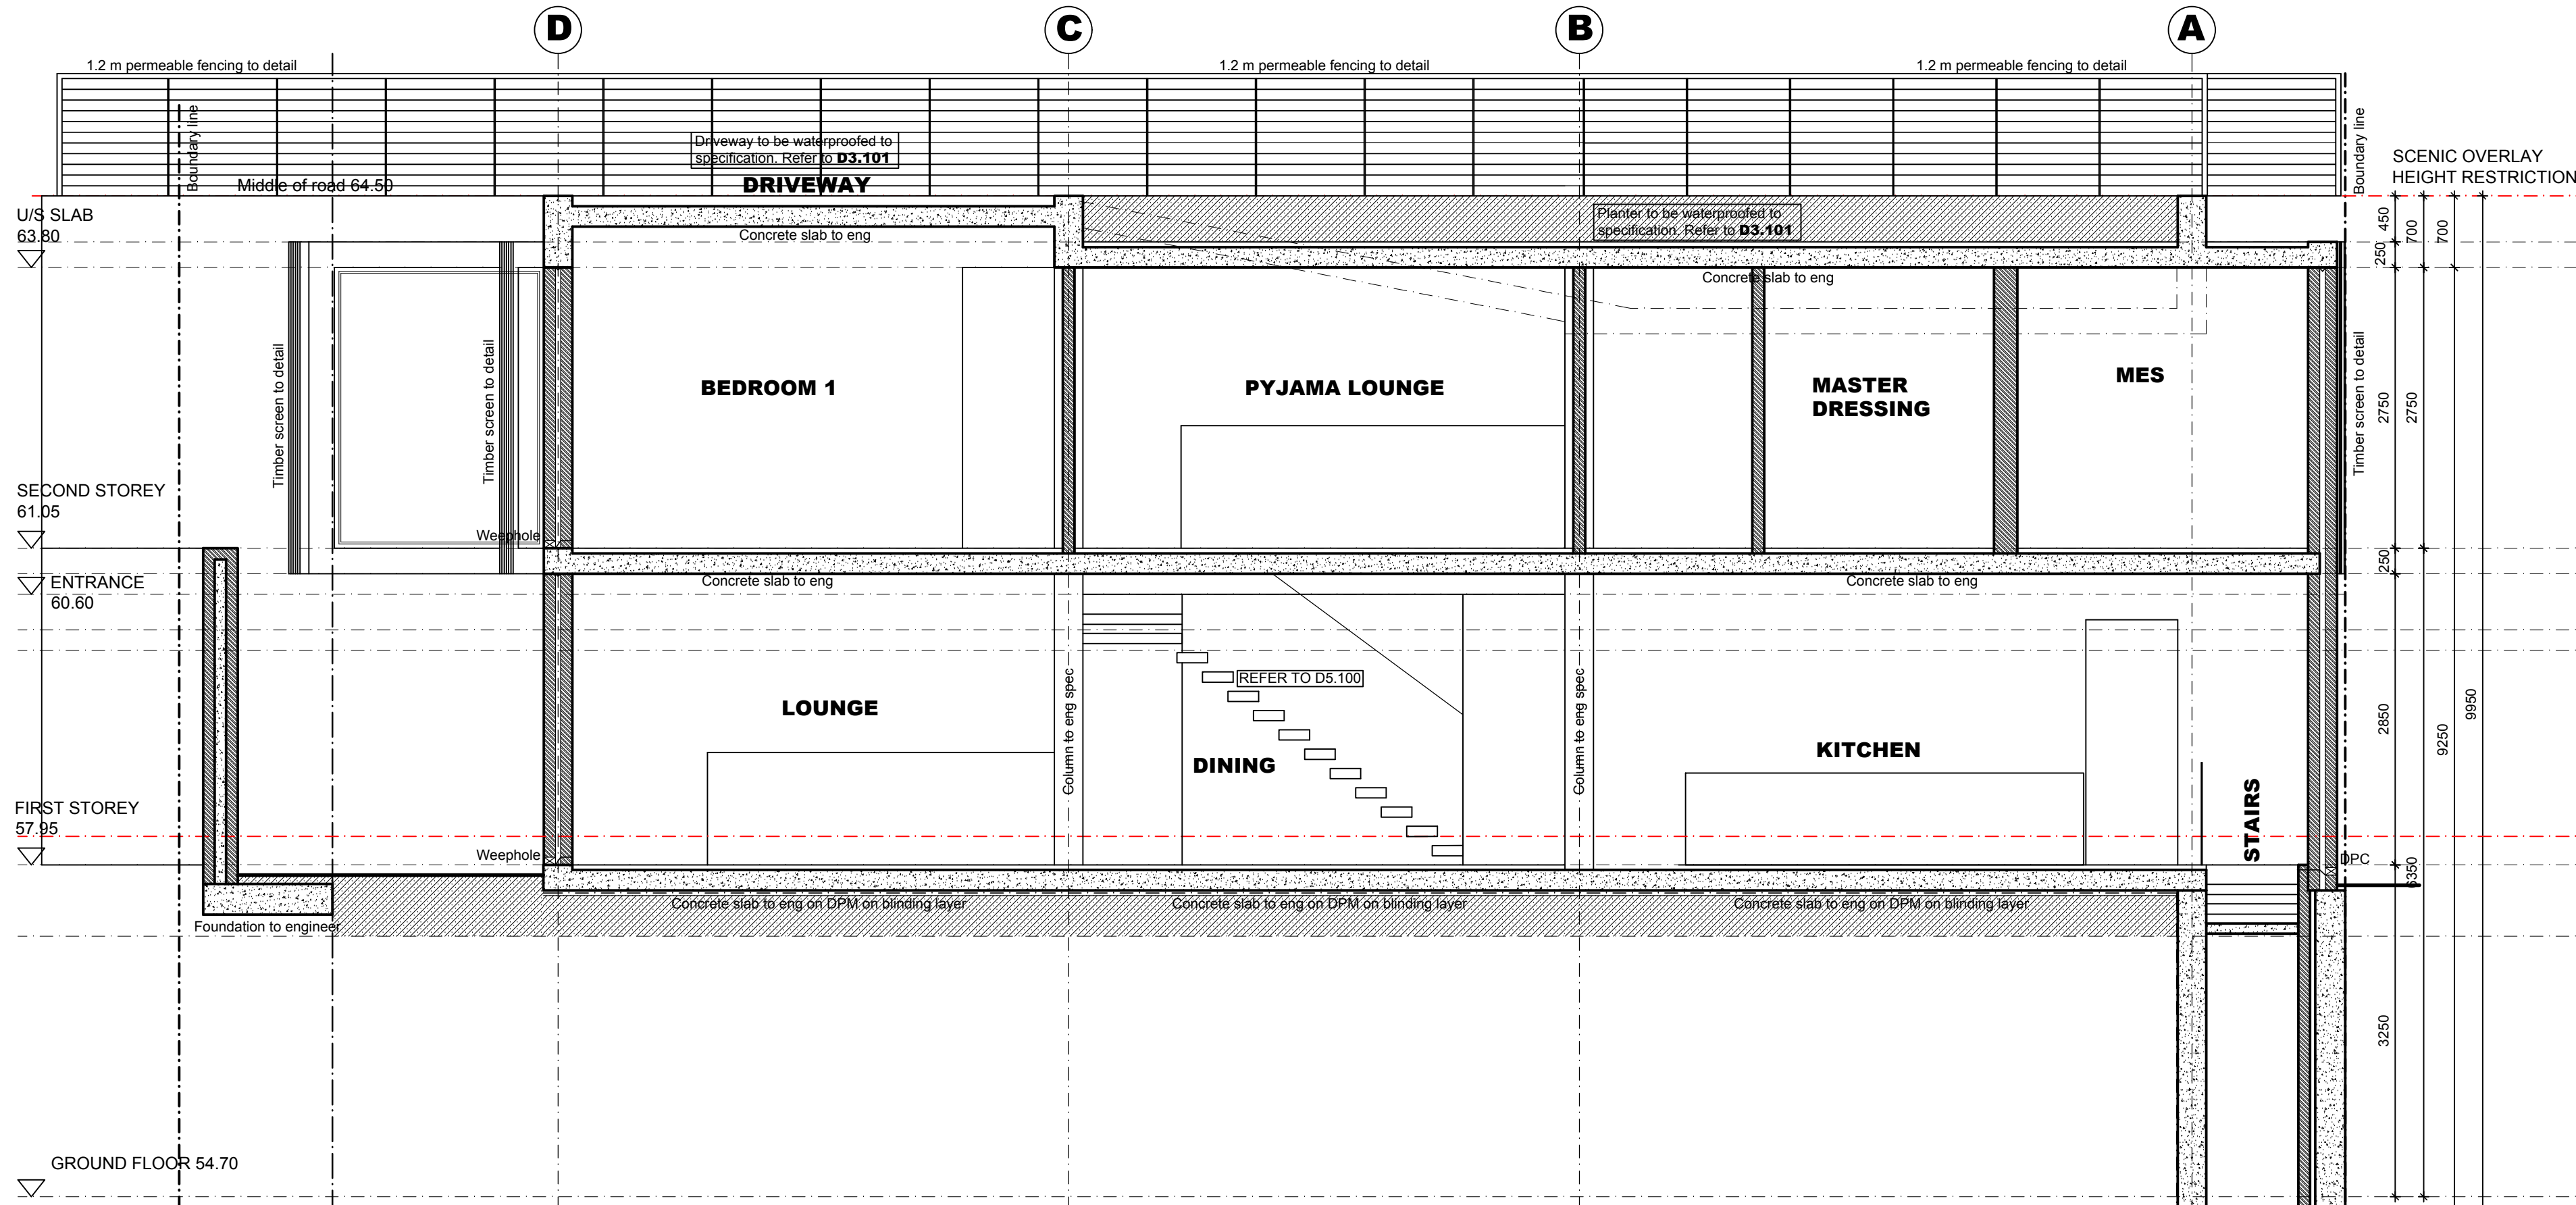


SECTION D - D SCALE 1:50

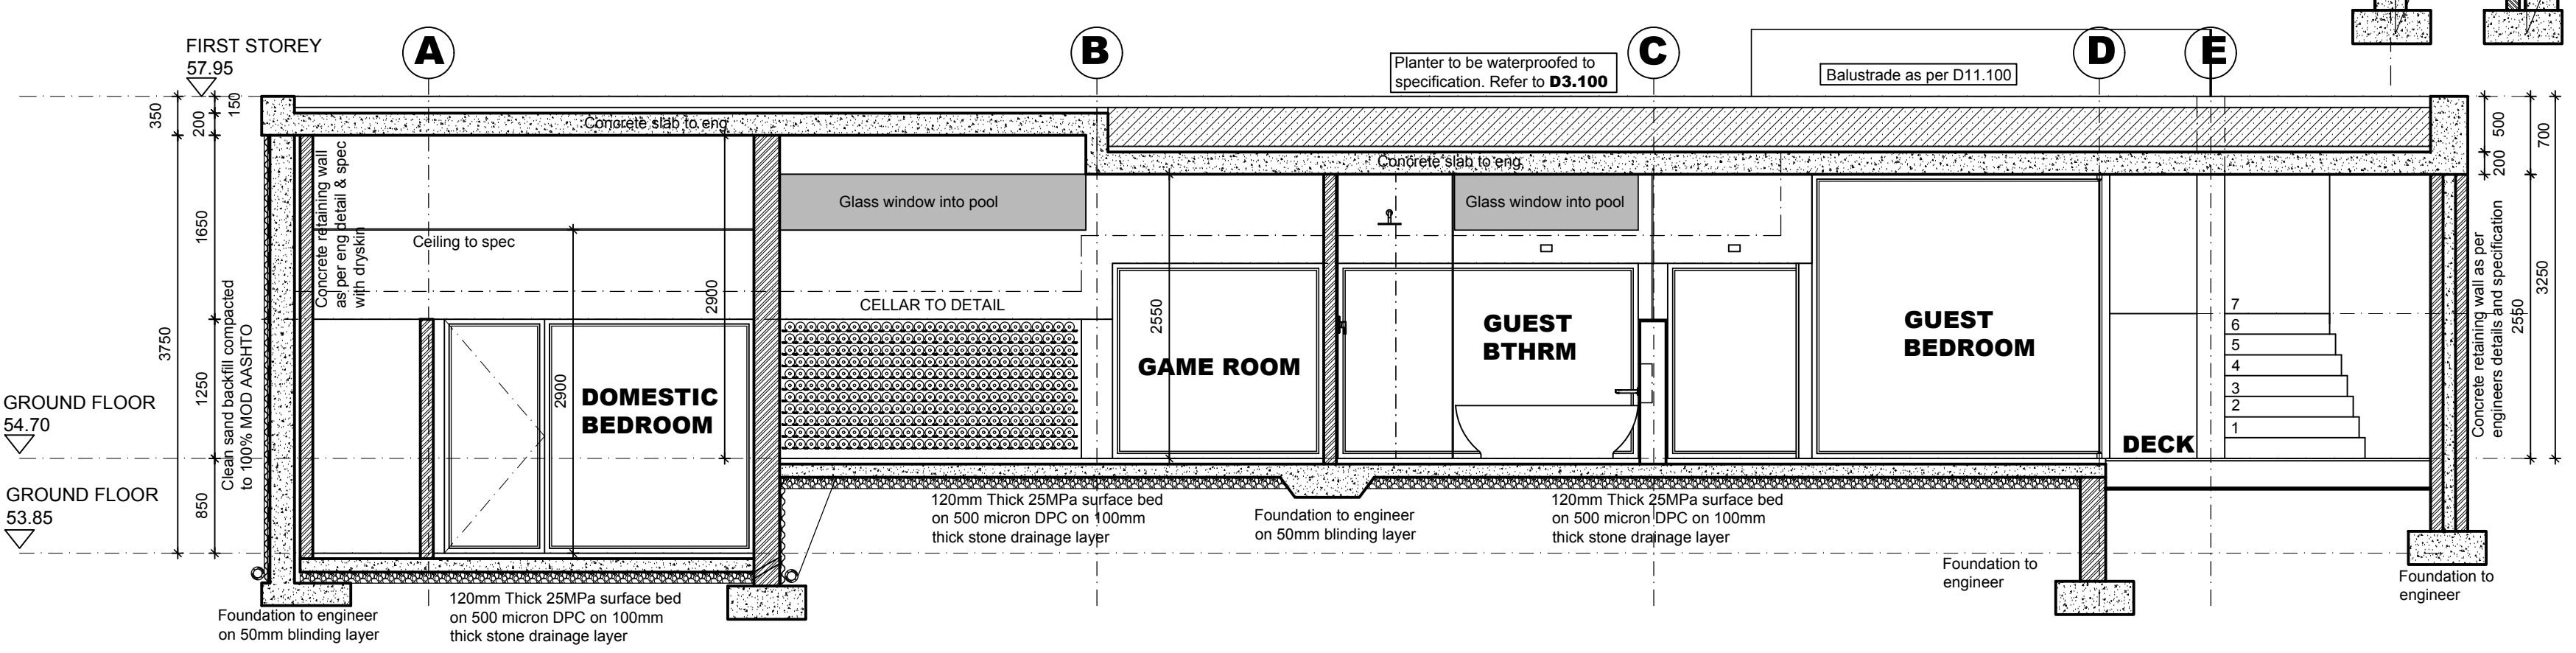


SECTION G - G SCALE 1:50

GENERAL NOTES		
• The design of this drawing is copyright and remains the property of the architect.		
• All relevant details, levels, dimensions, setting out positions are to be checked prior to any work commencing and any discrepancies are to be brought to the architects attention.		
• The architect accepts no responsibility for errors resulting from misinterpretation of the drawings.		
• All dimensions are given in millimetres		
• Drawings are to read in conjunction with engineers drawings		
• Contractor to keep full set of drawings on site		
• Contractor is responsible for the correct setting out of the building on site with particular reference to boundaries and building lines		
• Contractor and Engineer to verify all levels and dimensions on site and check same against architects drawings before commencing work		
• Figured dimensions to be used in preference to scaled dimensions		
• Large scale details to be used where available		
REVISIONS		
REV.	DESCRIPTION	DATE
A	PANTRY ADDED TO UTILITY ROOM	23.01.18
B	REVISED RETAINING WALL EXTERNAL WC IN NEW POSITION	18.05.18


DRAWING STATUS		
FOR CONSTRUCTION	<input checked="" type="checkbox"/>	DATE
REGISTRATION NO:	7907	SIGNATURE
Unit 8, The Stockyard, 3 Ravenscraig Rd, Woodstock, Cape Town		
021 447 1803 086 694 7450		
082 485 3077 info@dv8architects.com		
DV8 architects		
PROPOSED NEW DWELLING ON ERF 2044, 38R OCEAN VIEW DRIVE, GREEN POINT CAPE TOWN		
SECTIONS 2		
DRAWN JK	CHECKED MD	DATE 17.05.18
SCALE 1:50	REVISION B	DRAWING NO. WD.201

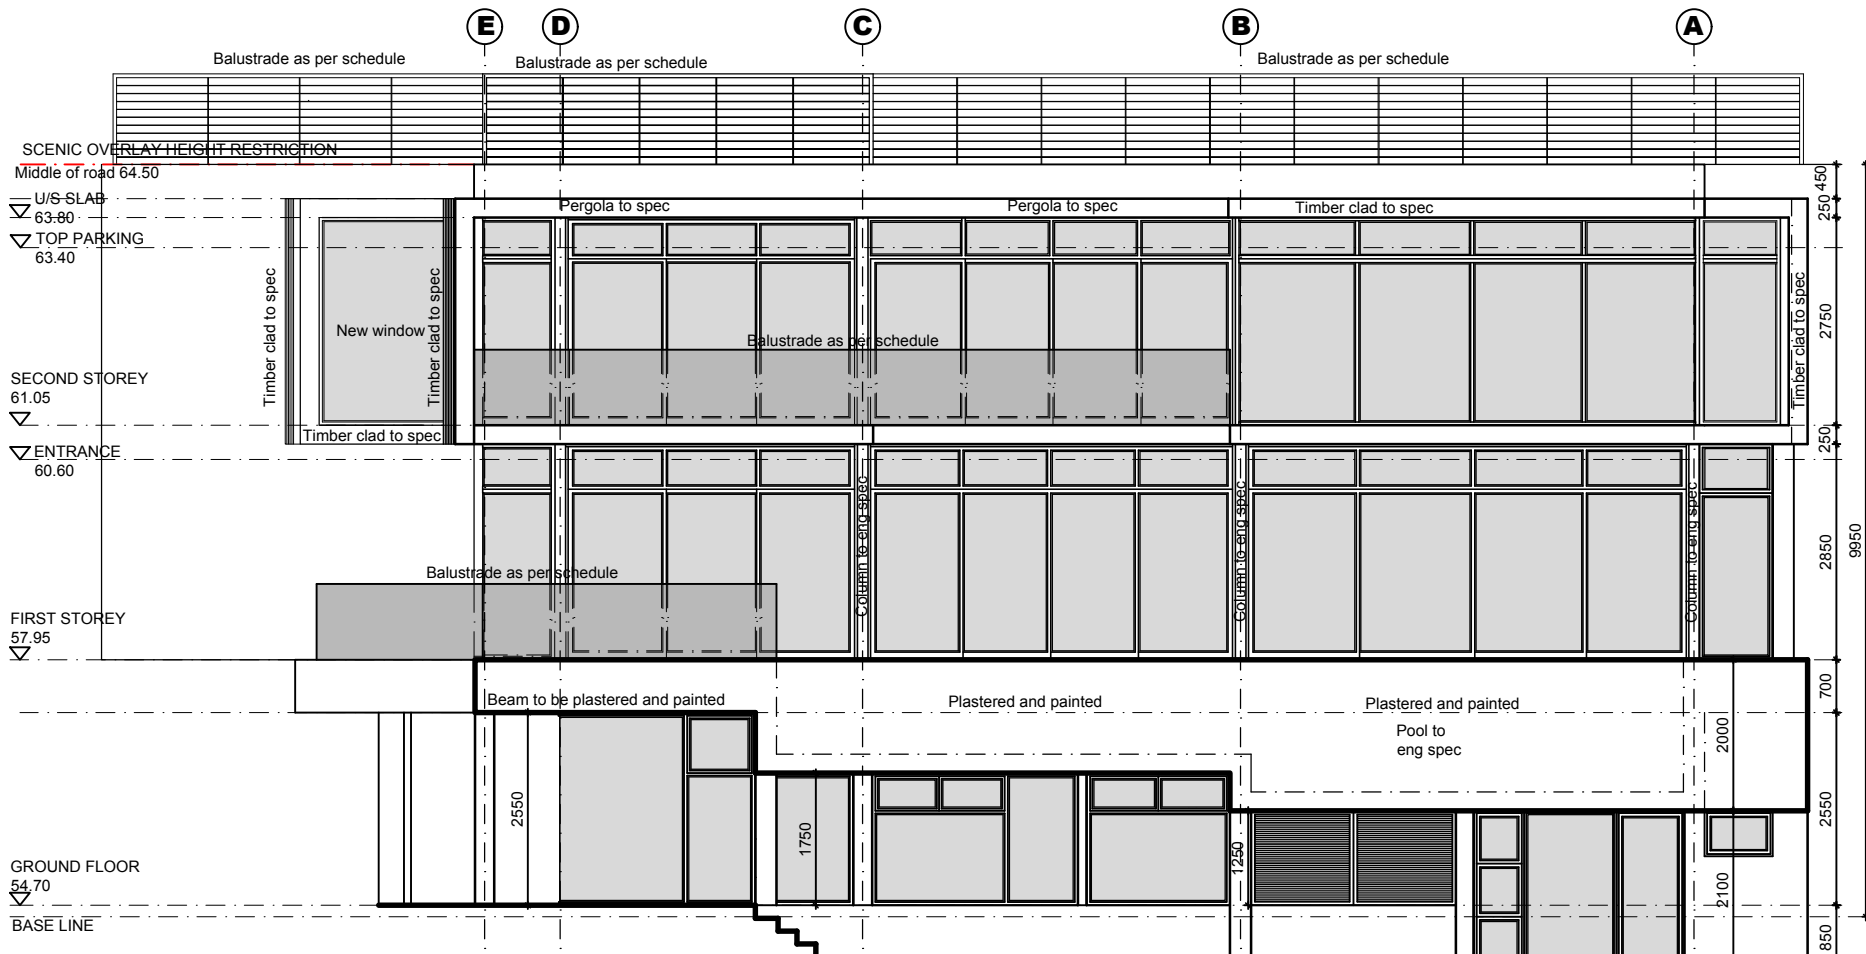


NORTH ELEVATION SCALE 1:100

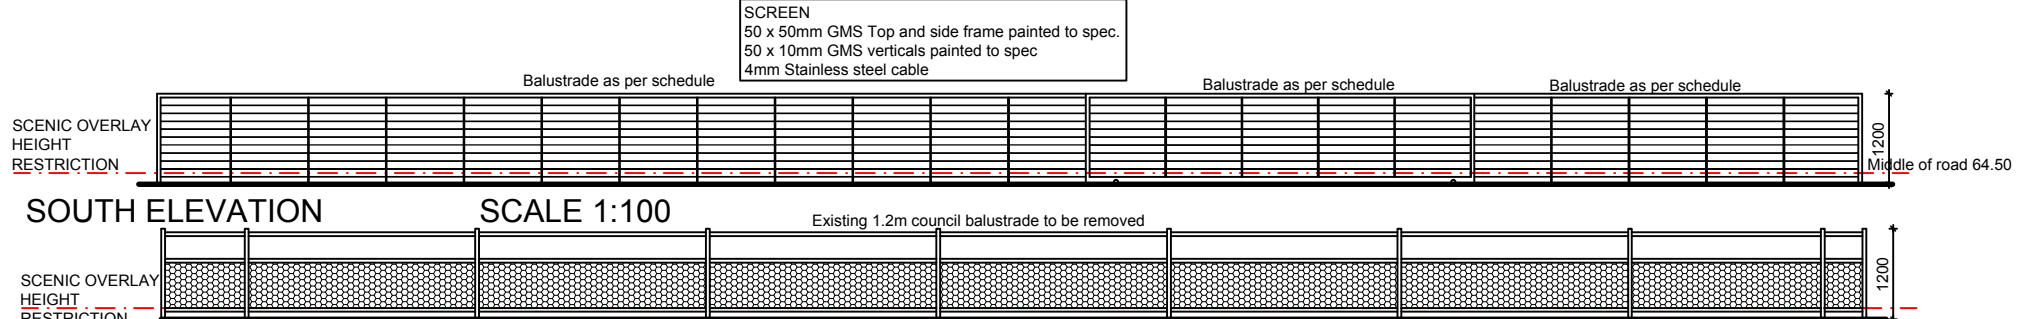


SOUTH ELEVATION SCALE 1:100

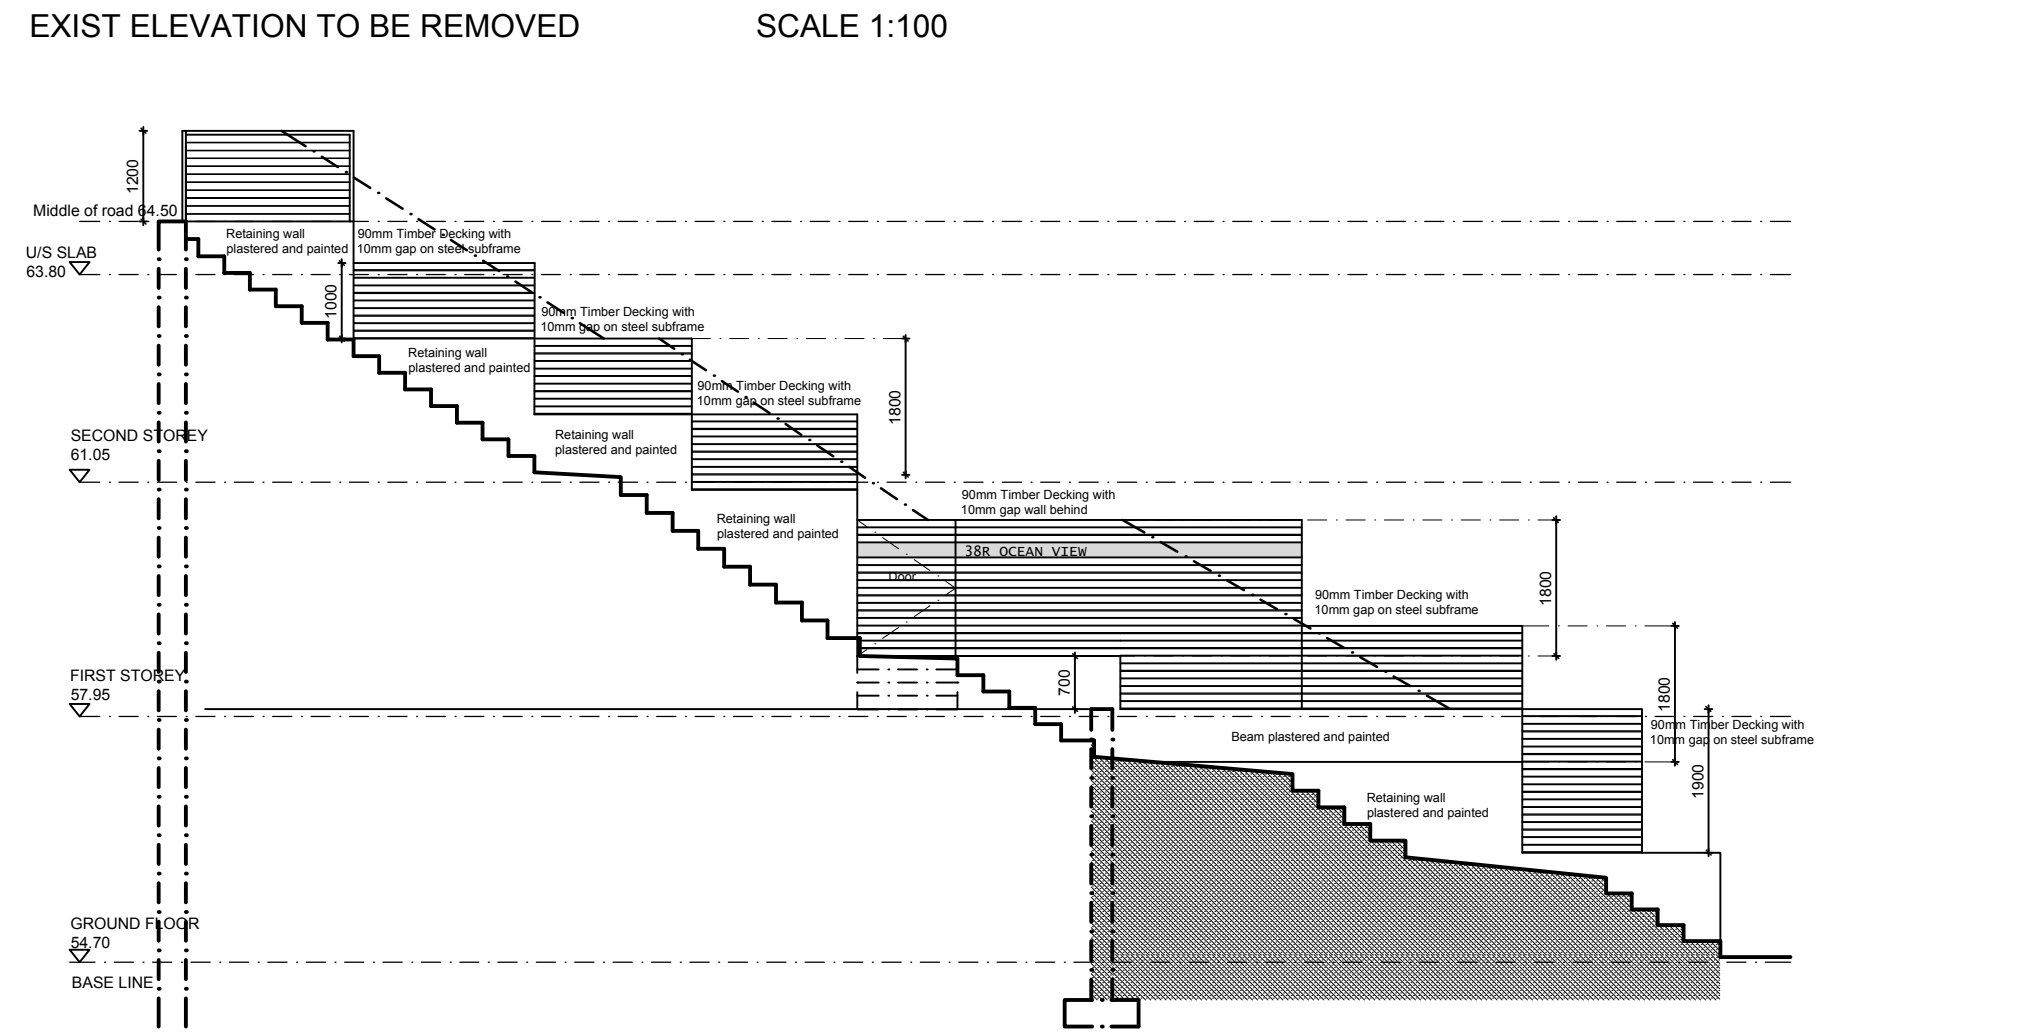

EAST BOUNDARY WALL ELEVATION SCALE 1:100

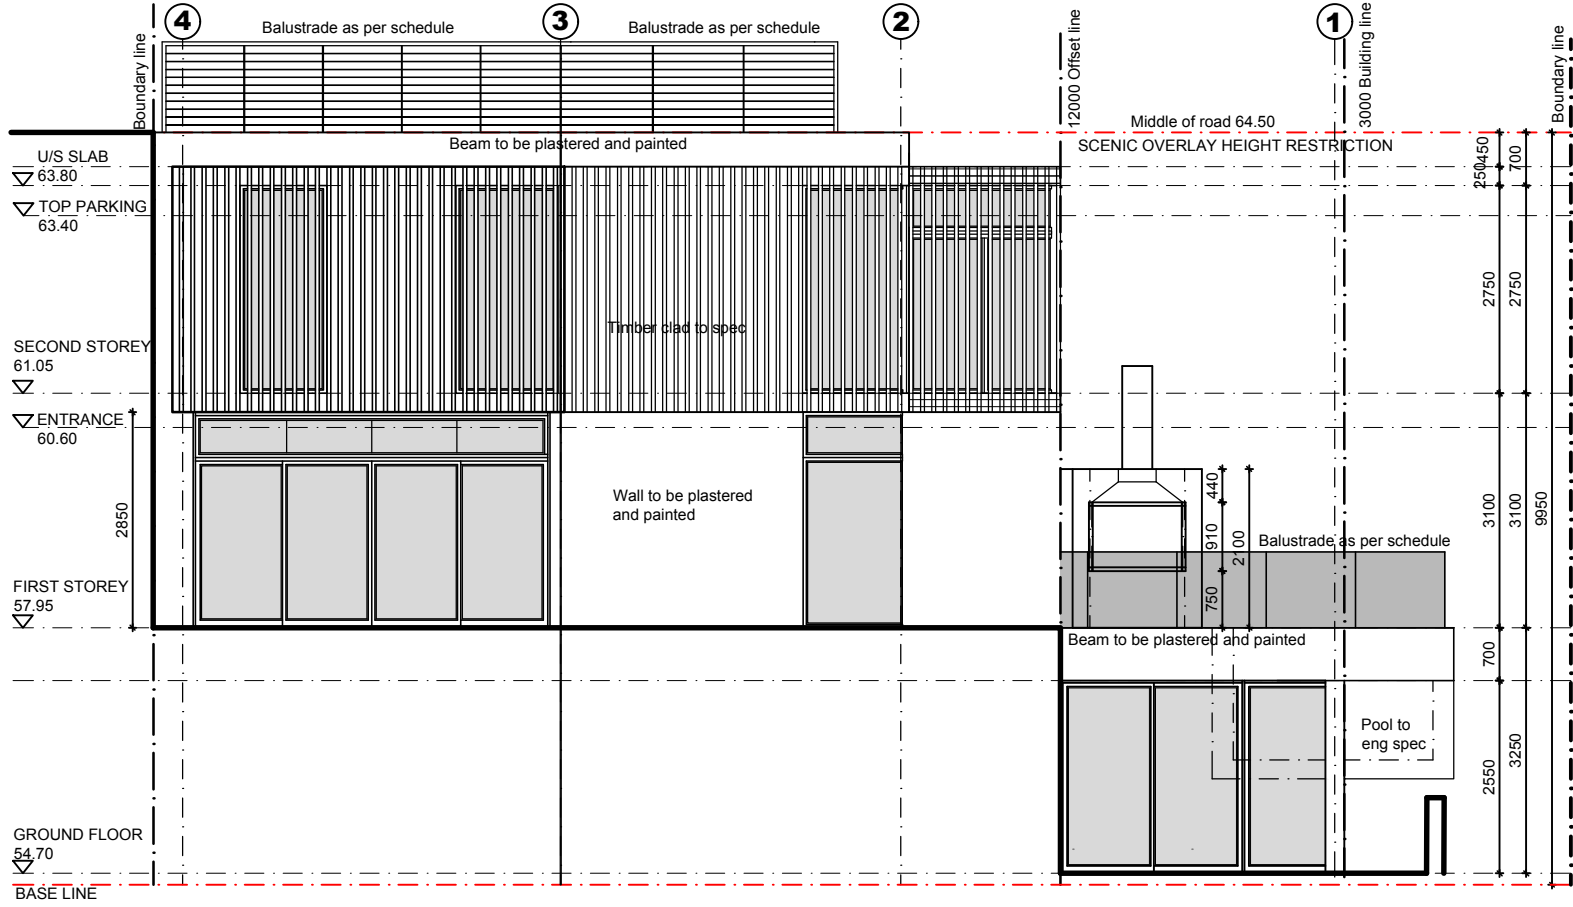

EAST ELEVATION SCALE 1:100

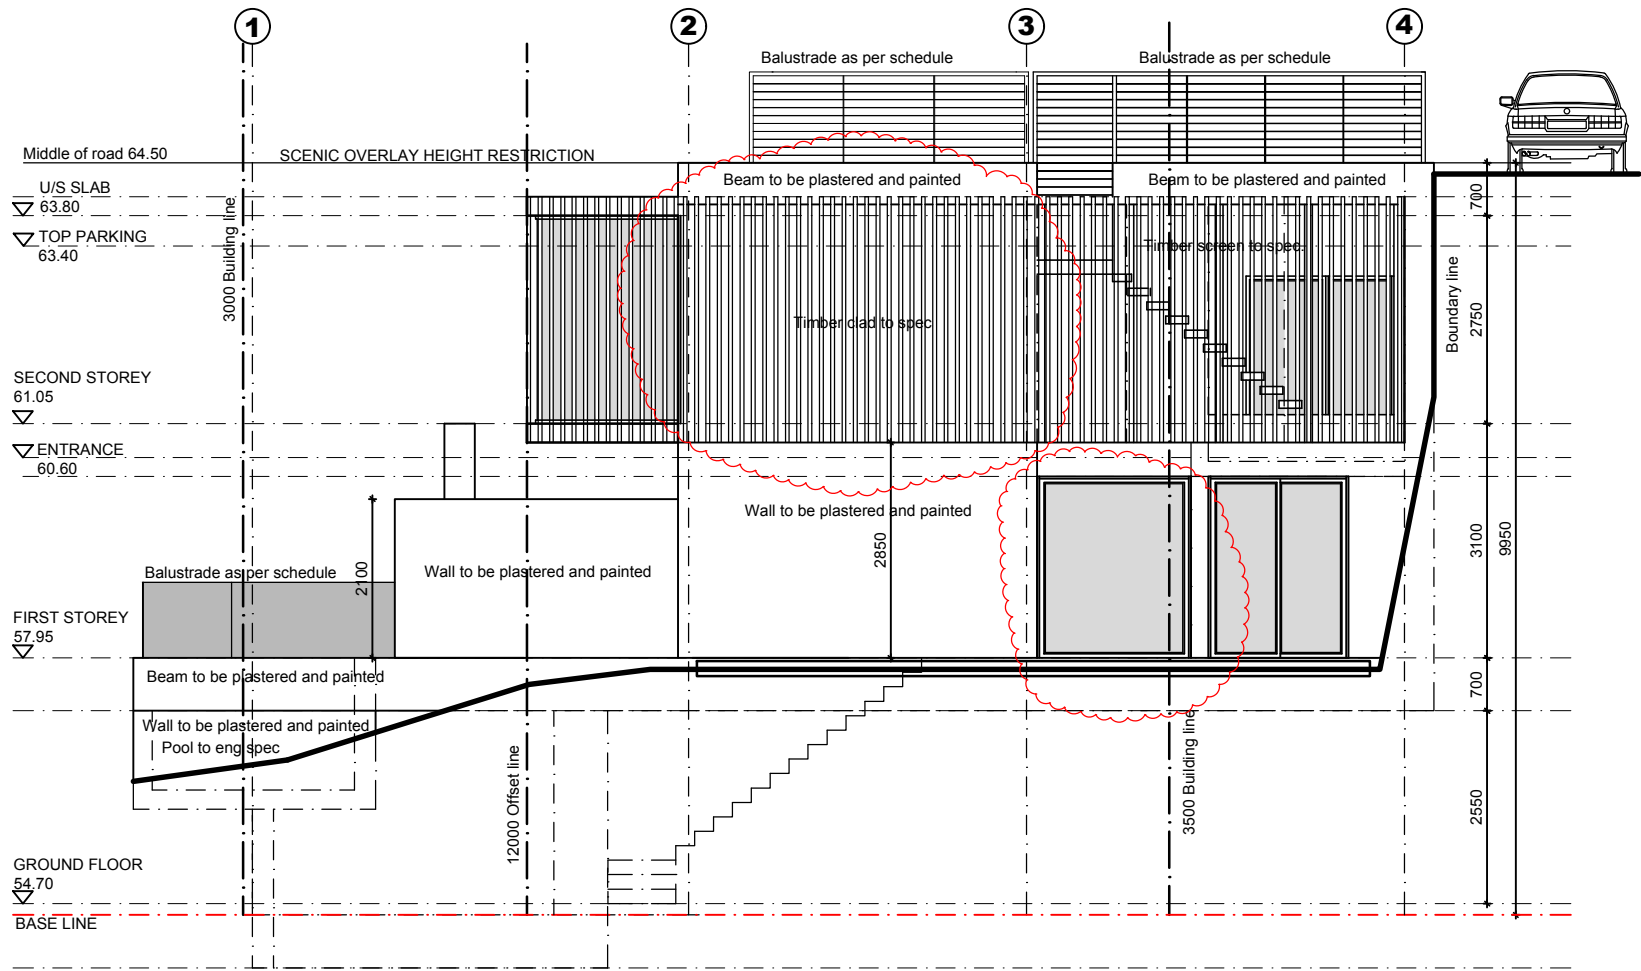

WEST ELEVATION SCALE 1:100

- GENERAL NOTES**
- The design of this drawing is copyright and remains the property of the architect.
 - All relevant details, levels, dimensions, setting out positions are to be checked prior to any work commencing and any discrepancies are to be brought to the architects attention.
 - The architect accepts no responsibility for errors resulting from misinterpretation of the drawings.
 - All dimensions are given in millimetres.
 - Drawings are to be read in conjunction with engineers drawings.
 - Contractor to keep full set of drawings on site.
 - Contractor is responsible for the correct setting out of the building on site with particular reference to boundaries and building lines.
 - Contractor and Engineer to verify all levels and dimensions on site and check same against architects drawings before commencing work.
 - Figured dimensions to be used in preference to scaled dimensions.
 - Large scale details to be used where available.

COUNCIL NOTES
ALL WORK EXECUTED ON SITE IS TO BE IN ACCORDANCE WITH SANS 10400 AND THE NATIONAL BUILDING REGULATIONS

REVISIONS		
REV.	DESCRIPTION	DATE
A	WINDOW TO DOMESTIC WC	20.02.18
B	BRAAI INDICATED	10.05.18
C	NEW WINDOW TO KITCHEN WINDOW TO MES AND STUDY OMITTED	18.05.18

DRAWING STATUS		
FOR CONSTRUCTION	<input checked="" type="checkbox"/>	DATE 30.10.17
REGISTRATION NUMBER	7907	SIGNATURE MICHAEL DENNETT

DV8 architects
The Stockyard, Unit 8, 3 Ravenscraig Rd, Woodstock, Cape Town
021 447 1803 086 694 7450
082 485 3077 info@dv8architects.com

PROPOSED NEW DWELLING ON ERF 2044, 38R OCEAN VIEW DRIVE, GREEN POINT CAPE TOWN

ELEVATIONS		
DRAWN MD	CHECKED Michael Dennett	DATE 18.05.18
SCALE 1:100	REVISION C	DRAWING NO. OCE.WD.300